


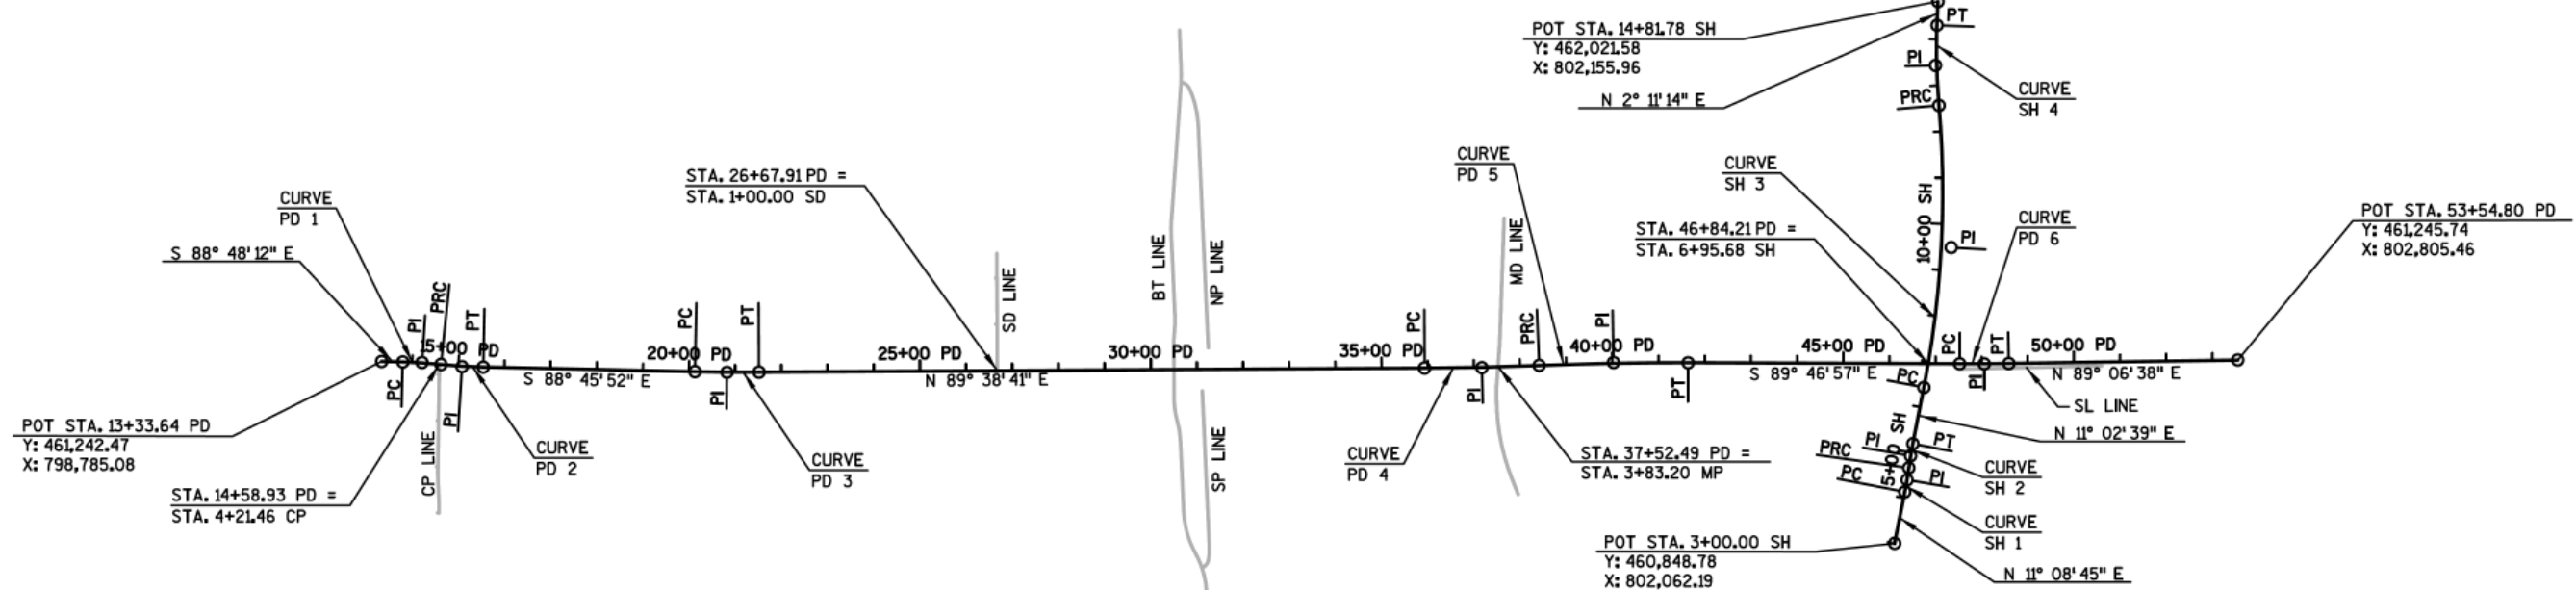


CURVE = PD 1 P.L. = 14+21.15 PD Y = 461,240.35 X = 798,872.57 DELTA = 4° 21' 31" (RT) D = 5° 15' 32" T = 41.46' L = 82.88' R = 1,089.50' P.C. = 13+79.69 PD Y = 461,241.51 X = 798,831.12 P.R.C. = 14+62.57 PD Y = 461,236.05 X = 798,913.80	CURVE = PD 2 P.L. = 15+08.38 PD Y = 461,231.29 X = 798,959.36 DELTA = 4° 43' 26" (LT) D = 5° 09' 34" T = 45.80' L = 91.56' R = 1,110.50' P.R.C. = 14+62.57 PD Y = 461,236.05 X = 798,913.80 P.T. = 15+54.13 PD Y = 461,230.30 X = 799,005.15	CURVE = PD 3 P.L. = 20+82.23 PD Y = 461,218.92 X = 799,533.13 DELTA = 1° 35' 27" (LT) D = 1° 08' 45" T = 69.43' L = 138.84' R = 5,000.50' P.C. = 20+12.80 PD Y = 461,220.41 X = 799,463.72 P.T. = 21+51.65 PD Y = 461,219.35 X = 799,602.56	CURVE = PD 4 P.L. = 37+17.29 PD Y = 461,229.06 X = 801,168.17 DELTA = 1° 53' 41" (LT) D = 0° 45' 46" T = 124.20' L = 248.37' R = 7,510.50' P.C. = 35+93.09 PD Y = 461,228.29 X = 801,043.97 P.R.C. = 38+41.47 PD Y = 461,233.93 X = 801,292.27	CURVE = PD 5 P.L. = 40+02.77 PD Y = 461,240.27 X = 801,453.45 DELTA = 2° 28' 04" (RT) D = 0° 45' 54" T = 161.31' L = 322.57' R = 7,489.50' P.R.C. = 38+41.47 PD Y = 461,233.93 X = 801,292.27 P.T. = 41+64.03 PD Y = 461,239.65 X = 801,614.76	CURVE = PD 6 P.L. = 48+05.55 PD Y = 461,237.22 X = 802,256.27 DELTA = 1° 06' 25" (LT) D = 0° 02' 23" T = 53.23' L = 106.46' R = 5,510.50' P.C. = 47+52.32 PD Y = 461,237.42 X = 802,203.04 P.T. = 48+58.78 PD Y = 461,238.04 X = 802,309.50	CURVE = SH 1 P.L. = 4+39.94 SH Y = 460,986.09 X = 802,089.19 DELTA = 2° 52' 20" (LT) D = 5° 27' 24" T = 26.32' L = 52.64' R = 1,050.00' P.C. = 4+13.62 SH Y = 460,960.25 X = 802,084.15 P.R.C. = 4+66.25 SH Y = 461,012.15 X = 802,092.92	CURVE = SH 2 P.L. = 4+92.79 SH Y = 461,038.41 X = 802,096.68 DELTA = 2° 53' 42" (RT) D = 5° 27' 24" T = 26.53' L = 53.05' R = 1,050.00' P.R.C. = 4+66.25 SH Y = 461,012.15 X = 802,092.92 P.T. = 5+19.31 SH Y = 461,064.45 X = 802,101.76	CURVE = SH 3 P.L. = 9+52.00 SH Y = 461,489.13 X = 802,184.65 DELTA = 15° 58' 13" (LT) D = 2° 36' 16" T = 308.61' L = 613.21' R = 2,200.00' P.C. = 6+43.39 SH Y = 461,186.24 X = 802,125.53 P.R.C. = 12+56.60 SH Y = 461,796.60 X = 802,158.15	CURVE = SH 4 P.L. = 13+43.62 SH Y = 461,883.29 X = 802,150.68 DELTA = 7° 06' 48" (RT) D = 4° 05' 33" T = 87.02' L = 173.81' R = 1,400.00' P.R.C. = 12+56.60 SH Y = 461,796.60 X = 802,158.15 P.T. = 14+30.41 SH Y = 461,970.25 X = 802,154.00
---	---	--	---	---	--	--	--	--	--



CURVE = BT 1 P.L. = 3+46.99 BT Y = 460,787.43 X = 800,569.99 DELTA = 25° 49' 15" (LT) D = 27° 56' 57" T = 46.99' L = 92.39' R = 205.00' P.C. = 3+00.00 BT Y = 460,740.50 X = 800,572.41 P.R.C. = 3+92.39 BT Y = 460,828.63 X = 800,547.38	CURVE = BT 2 P.L. = 4+40.06 BT Y = 460,870.42 X = 800,524.44 DELTA = 26° 11' 02" (RT) D = 27° 56' 57" T = 47.67' L = 93.68' R = 205.00' P.R.C. = 3+92.39 BT Y = 460,828.63 X = 800,547.38 P.T. = 4+86.07 BT Y = 460,918.04 X = 800,522.29	CURVE = BT 3 P.L. = 6+58.03 BT Y = 461,089.83 X = 800,514.55 DELTA = 12° 35' 50" (LT) D = 27° 56' 57" T = 22.63' L = 45.07' R = 205.00' P.C. = 6+35.41 BT Y = 461,067.23 X = 800,515.57 P.R.C. = 6+80.48 BT Y = 461,111.67 X = 800,508.63	CURVE = BT 4 P.L. = 7+07.14 BT Y = 461,137.41 X = 800,501.65 DELTA = 14° 49' 19" (RT) D = 27° 56' 57" T = 26.66' L = 53.03' R = 205.00' P.R.C. = 6+80.48 BT Y = 461,111.67 X = 800,508.63 P.T. = 7+33.51 BT Y = 461,164.07 X = 800,501.48	CURVE = BT 5 P.L. = 8+58.95 BT Y = 461,289.50 X = 800,500.71 DELTA = 4° 45' 28" (RT) D = 47° 44' 47" T = 7.09' L = 14.15' R = 120.00' P.C. = 8+51.86 BT Y = 461,282.42 X = 800,500.75 P.R.C. = 8+66.01 BT Y = 461,296.54 X = 800,501.50	CURVE = BT 6 P.L. = 8+89.97 BT Y = 461,320.35 X = 800,504.17 DELTA = 8° 58' 57" (LT) D = 18° 47' 08" T = 23.96' L = 47.82' R = 305.00' P.R.C. = 8+66.01 BT Y = 461,296.54 X = 800,501.50 P.T. = 9+13.83 BT Y = 461,344.28 X = 800,503.09	CURVE = MP 1 P.L. = 2+24.03 MP Y = 461,069.86 X = 801,200.82 DELTA = 21° 24' 43" (RT) D = 12° 19' 18" T = 87.91' L = 173.78' R = 465.00' P.C. = 1+36.12 MP Y = 460,988.18 X = 801,233.33 P.T. = 3+09.89 MP Y = 461,157.78 X = 801,200.37	CURVE = SP 1 P.L. = 13+68.84 SP Y = 460,800.04 X = 800,573.04 DELTA = 59° 26' 36" (LT) D = 272° 50' 13" T = 11.99' L = 21.79' R = 21.00' P.C. = 13+56.85 SP Y = 460,796.15 X = 800,561.70 P.R.C. = 13+78.64 SP Y = 460,811.78 X = 800,575.46	CURVE = SP 2 P.L. = 13+93.59 SP Y = 460,826.43 X = 800,578.47 DELTA = 14° 12' 29" (LT) D = 47° 44' 47" T = 14.96' L = 29.76' R = 120.00' P.R.C. = 13+78.64 SP Y = 460,811.78 X = 800,575.46 P.T. = 14+08.39 SP Y = 460,841.37 X = 800,577.80	CURVE = NP 1 P.L. = 113+66.45 NP Y = 461,796.94 X = 800,551.76 DELTA = 22° 44' 44" (LT) D = 27° 56' 57" T = 41.23' L = 81.38' R = 205.00' P.C. = 113+25.22 NP Y = 461,755.75 X = 800,553.62 P.R.C. = 114+06.60 NP Y = 461,834.21 X = 800,534.12	CURVE = NP 2 P.L. = 114+18.96 NP Y = 461,845.39 X = 800,528.84 DELTA = 58° 40' 42" (LT) D = 260° 26' 07" T = 12.37' L = 22.53' R = 22.00' P.R.C. = 114+06.60 NP Y = 461,834.21 X = 800,534.12 P.T. = 114+29.13 NP Y = 461,846.68 X = 800,516.54
--	--	--	--	--	---	---	---	---	--	--



CURVE = WB 1	CURVE = WB 2	CURVE = WB 3	CURVE = WB 4	CURVE = WB 5	CURVE = WB 6
P.I. = 214+21.60 WB	P.I. = 215+08.81 WB	P.I. = 220+82.09 WB	P.I. = 237+16.83 WB	P.I. = 240+02.36 WB	P.I. = 251+23.19 WB
Y = 461,250.84	Y = 461,241.78	Y = 461,229.42	Y = 461,239.56	Y = 461,250.77	Y = 461,246.51
X = 798,873.24	X = 798,960.02	X = 799,533.21	X = 801,167.93	X = 801,453.27	X = 802,574.14
DELTA = 4° 21' 38" (RT)	DELTA = 4° 43' 26" (LT)	DELTA = 1° 35' 27" (LT)	DELTA = 1° 53' 41" (LT)	DELTA = 2° 28' 04" (RT)	DELTA = 2° 16' 24" (LT)
D = 5° 12' 31"	D = 5° 12' 31"	D = 1° 08' 54"	D = 0° 45' 50"	D = 0° 45' 50"	D = 1° 02' 30"
T = 41.88'	T = 45.37'	T = 69.28'	T = 124.02'	T = 161.53'	T = 109.12'
L = 83.72'	L = 90.69'	L = 138.55'	L = 248.02'	L = 323.02'	L = 218.22'
R = 1,100.00'	R = 1,100.00'	R = 4,990.00'	R = 7,500.00'	R = 7,500.00'	R = 5,500.00'
P.C. = 213+79.72 WB	P.C. = 214+63.44 WB	P.C. = 220+12.81 WB	P.C. = 235+92.81 WB	P.C. = 238+40.83 WB	P.C. = 250+14.07 WB
Y = 461,252.01	Y = 461,246.49	Y = 461,230.91	Y = 461,238.79	Y = 461,244.43	Y = 461,246.93
X = 798,831.38	X = 798,914.89	X = 799,463.95	X = 801,043.91	X = 801,291.86	X = 802,465.01
P.T. = 214+63.44 WB	P.T. = 215+54.13 WB	P.T. = 221+51.36 WB	P.T. = 238+40.83 WB	P.T. = 241+63.85 WB	P.T. = 252+32.29 WB
Y = 461,246.49	Y = 461,240.80	Y = 461,229.85	Y = 461,244.43	Y = 461,250.15	Y = 461,250.43
X = 798,914.89	X = 799,005.38	X = 799,602.49	X = 801,291.86	X = 801,614.80	X = 802,683.19

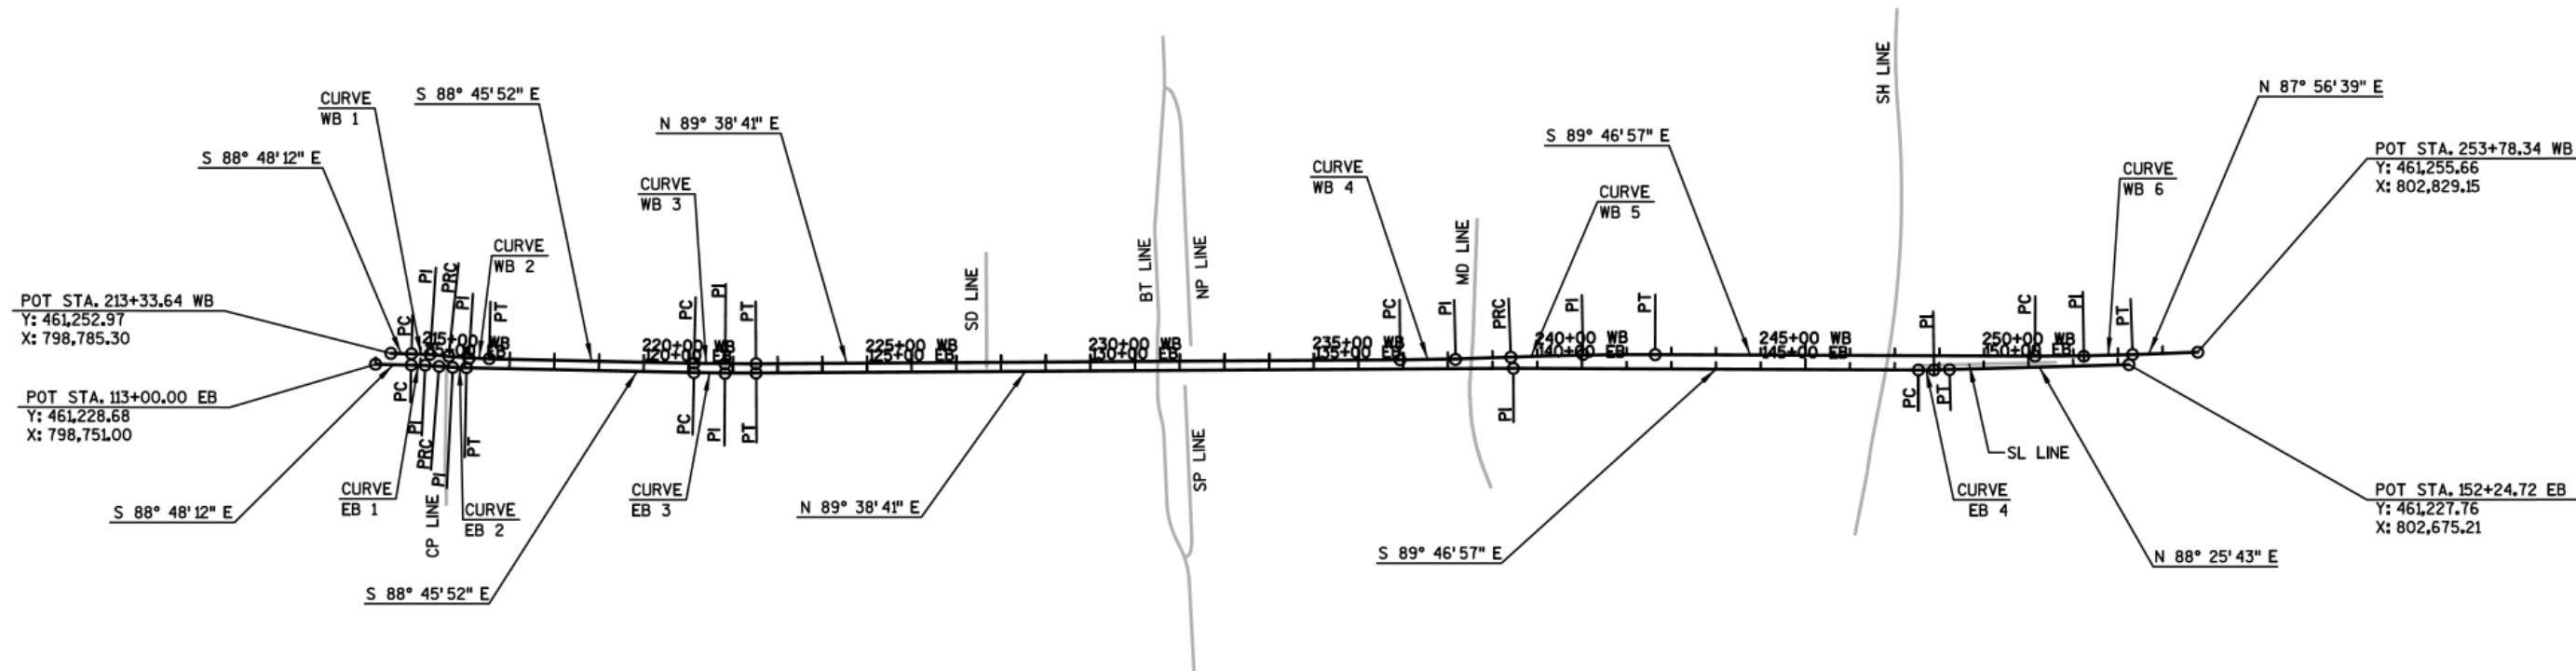

CURVE = EB 1	CURVE = EB 2	CURVE = EB 3	CURVE = EB 4
P.I. = 114+10.98 EB	P.I. = 114+72.97 EB	P.I. = 120+82.37 EB	P.I. = 147+88.07 EB
Y = 461,226.36	Y = 461,221.56	Y = 461,208.42	Y = 461,215.78
X = 798,861.95	X = 798,923.78	X = 799,533.05	X = 802,238.71
DELTA = 3° 14' 55" (RT)	DELTA = 3° 12' 34" (LT)	DELTA = 1° 35' 27" (LT)	DELTA = 1° 47' 20" (LT)
D = 5° 12' 31"	D = 5° 12' 31"	D = 1° 08' 36"	D = 2° 34' 10"
T = 31.19'	T = 30.82'	T = 69.57'	T = 34.82'
L = 62.37'	L = 61.62'	L = 139.14'	L = 69.63'
R = 1,100.00'	R = 1,100.00'	R = 5,011.00'	R = 2,230.00'
P.C. = 113+79.79 EB	P.C. = 114+42.16 EB	P.C. = 120+12.80 EB	P.C. = 147+53.25 EB
Y = 461,227.01	Y = 461,223.95	Y = 461,209.92	Y = 461,215.92
X = 798,830.77	X = 798,893.05	X = 799,463.49	X = 802,203.90
P.T. = 114+42.16 EB	P.T. = 115+03.77 EB	P.T. = 121+51.94 EB	P.T. = 148+22.88 EB
Y = 461,223.95	Y = 461,220.89	Y = 461,208.85	Y = 461,216.74
X = 798,893.05	X = 798,954.59	X = 799,602.62	X = 802,273.52